



TPM159118 (1/1)


ASSIGNMENT PLAN

2nd Floor Flat. Lot No. 1710 in D.D. 6


No. 9/11 Tung Fat Square



Lot Boundary Plan

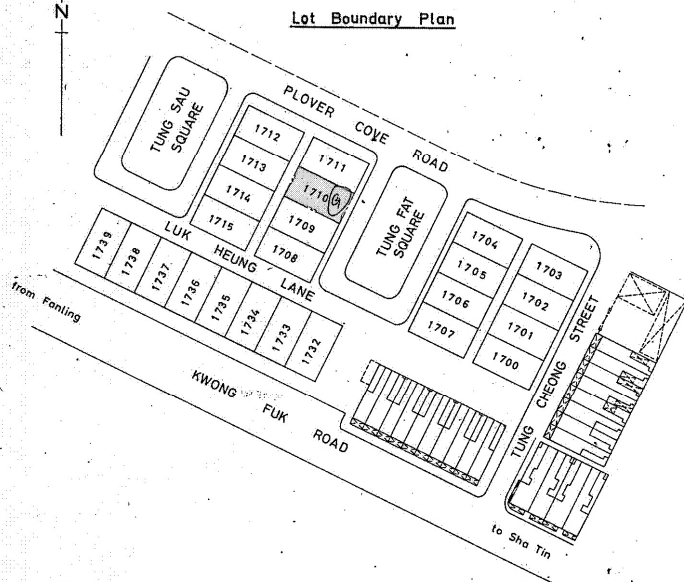


Scale 100 feet to 1 inch or 1:1200

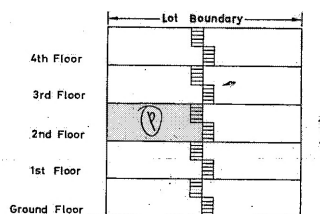

Sectional Front Elevation

(From Tung Fat Square)

Not to Scale

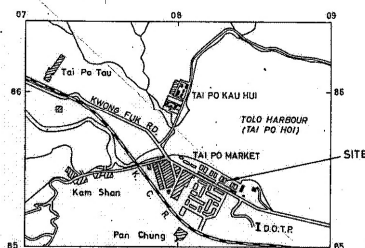


Scale 1:25,000

For The Colonial Treasurer Incorporated

Drawing No. T.P.G. 299/9

File No. T.P. 1/77/63/63

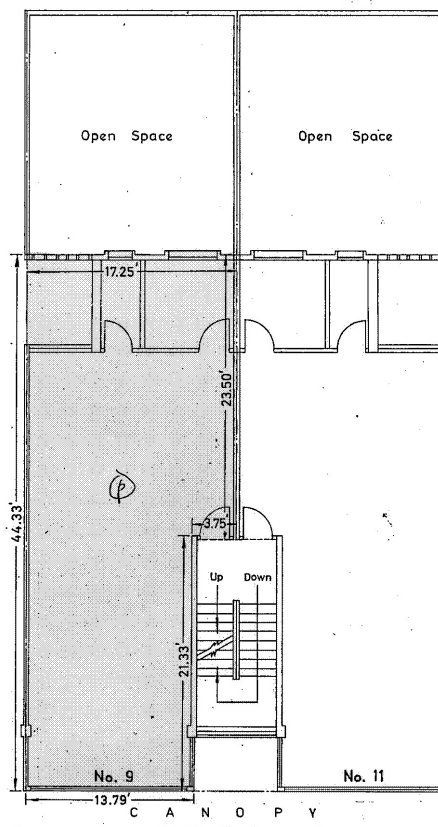

TUNG FAT SQUARE

Block Plan

Scale 8 feet to 1 inch

TPM159118

TAI PO DISTRICT OFFICE
NEW TERRITORIES